

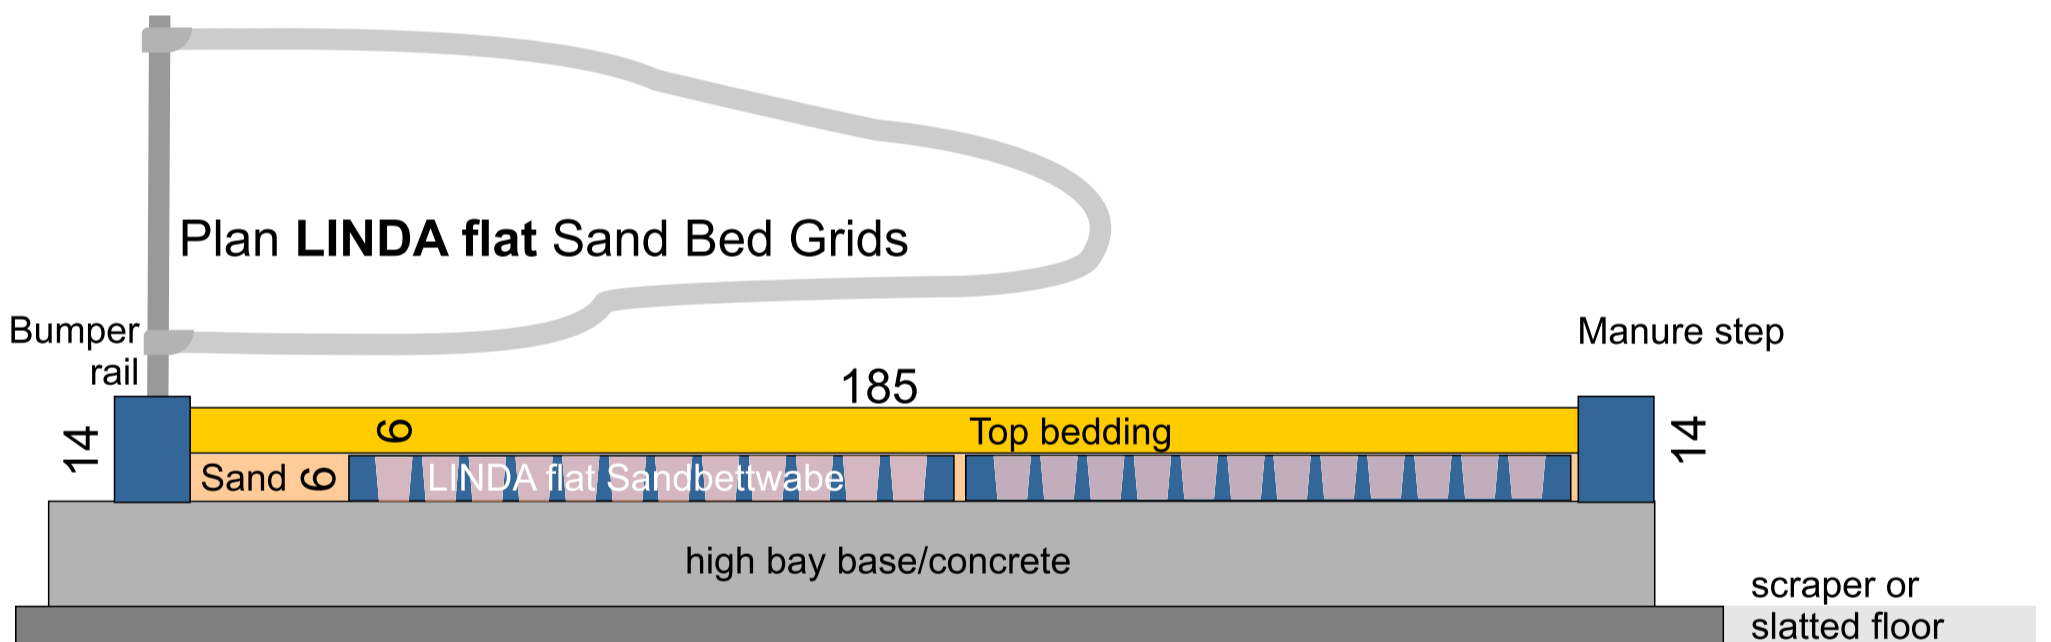
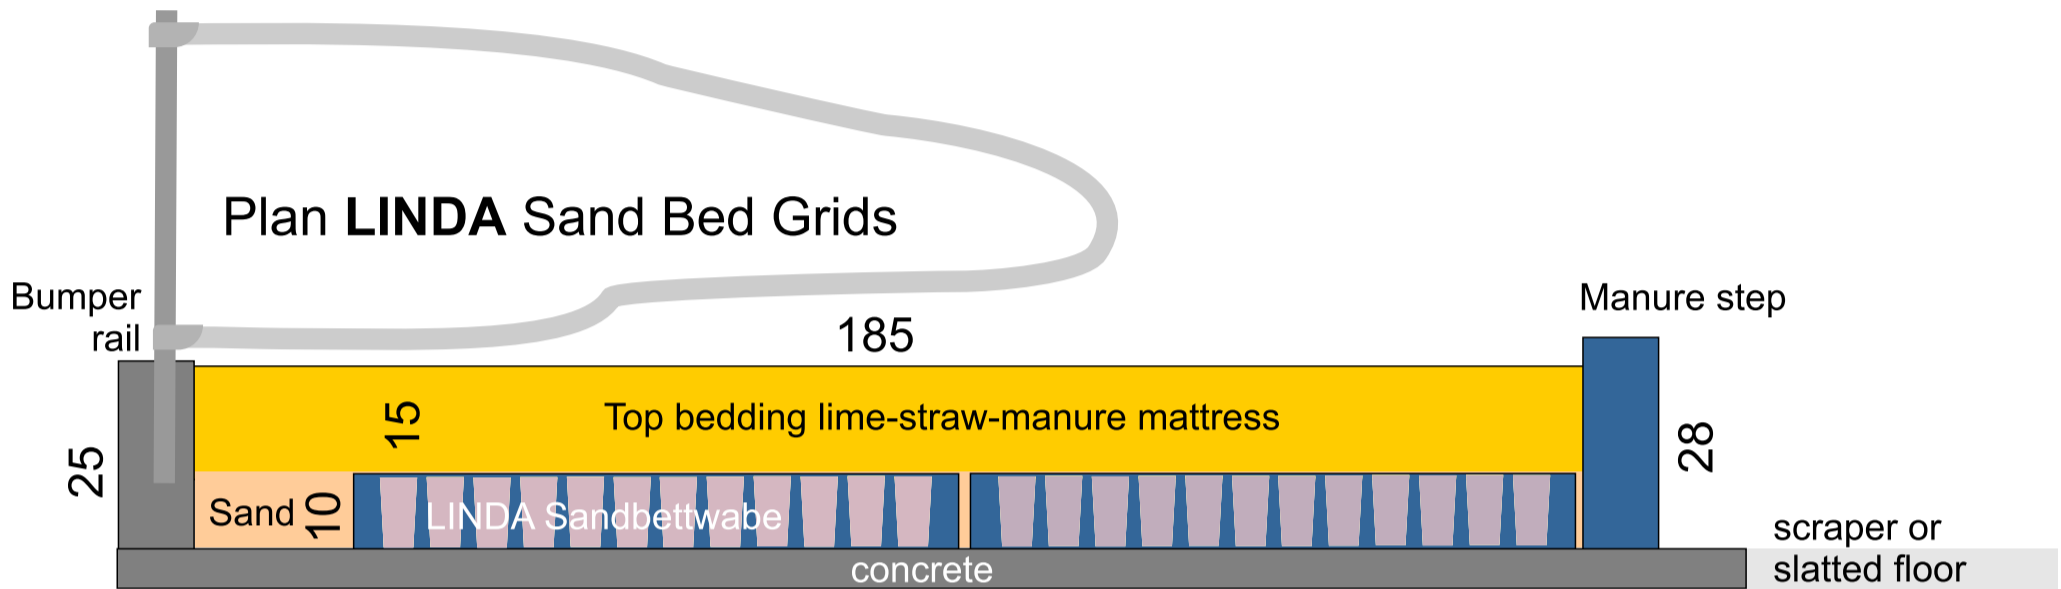


Bedding Plan of sand bed grids for cows and calves

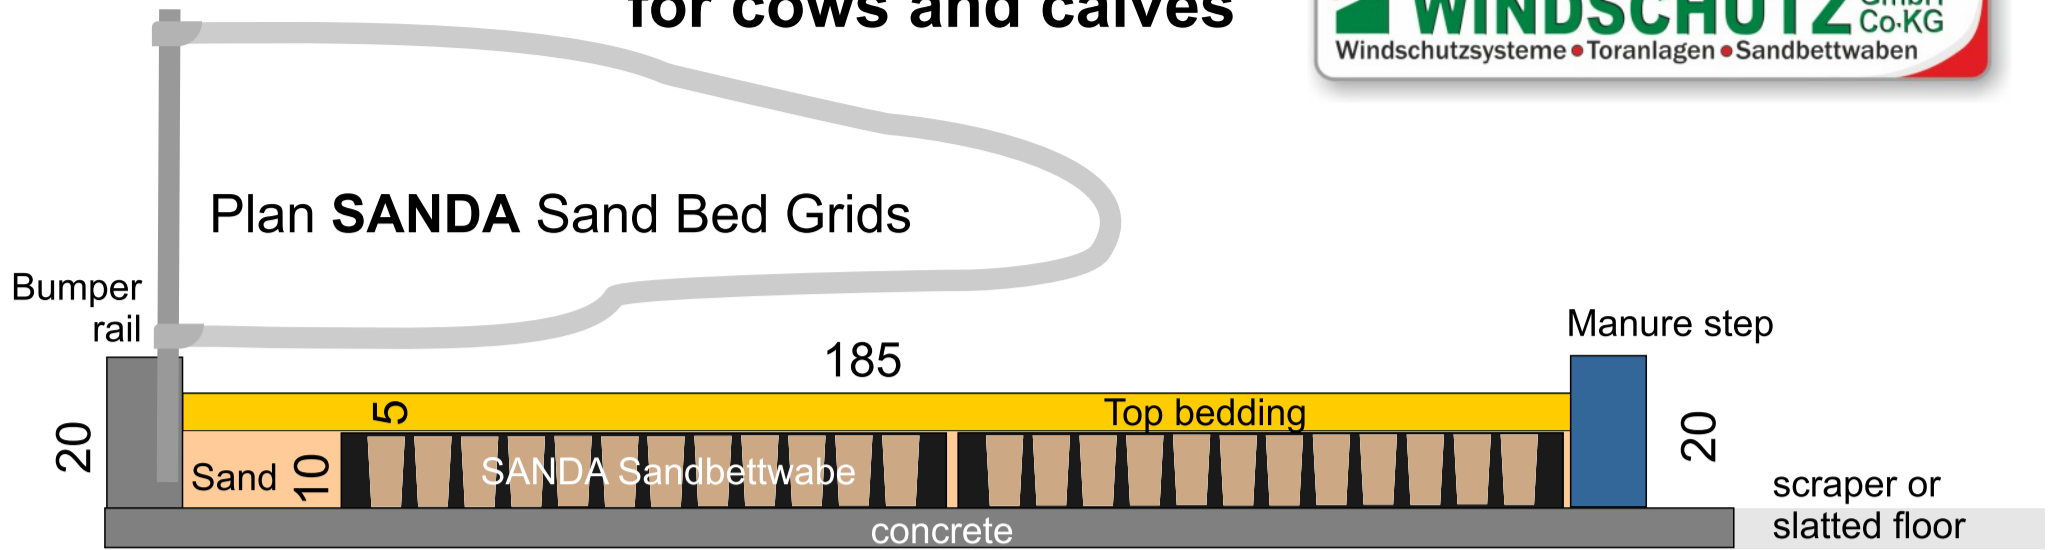

Installation Options standard lying compartment 185x125cm

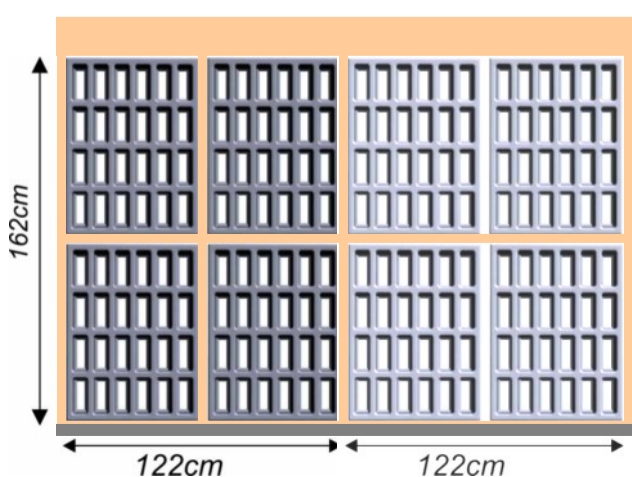

... in large resting areas z.B. 195x125cm (for freestall housing)

